



2F

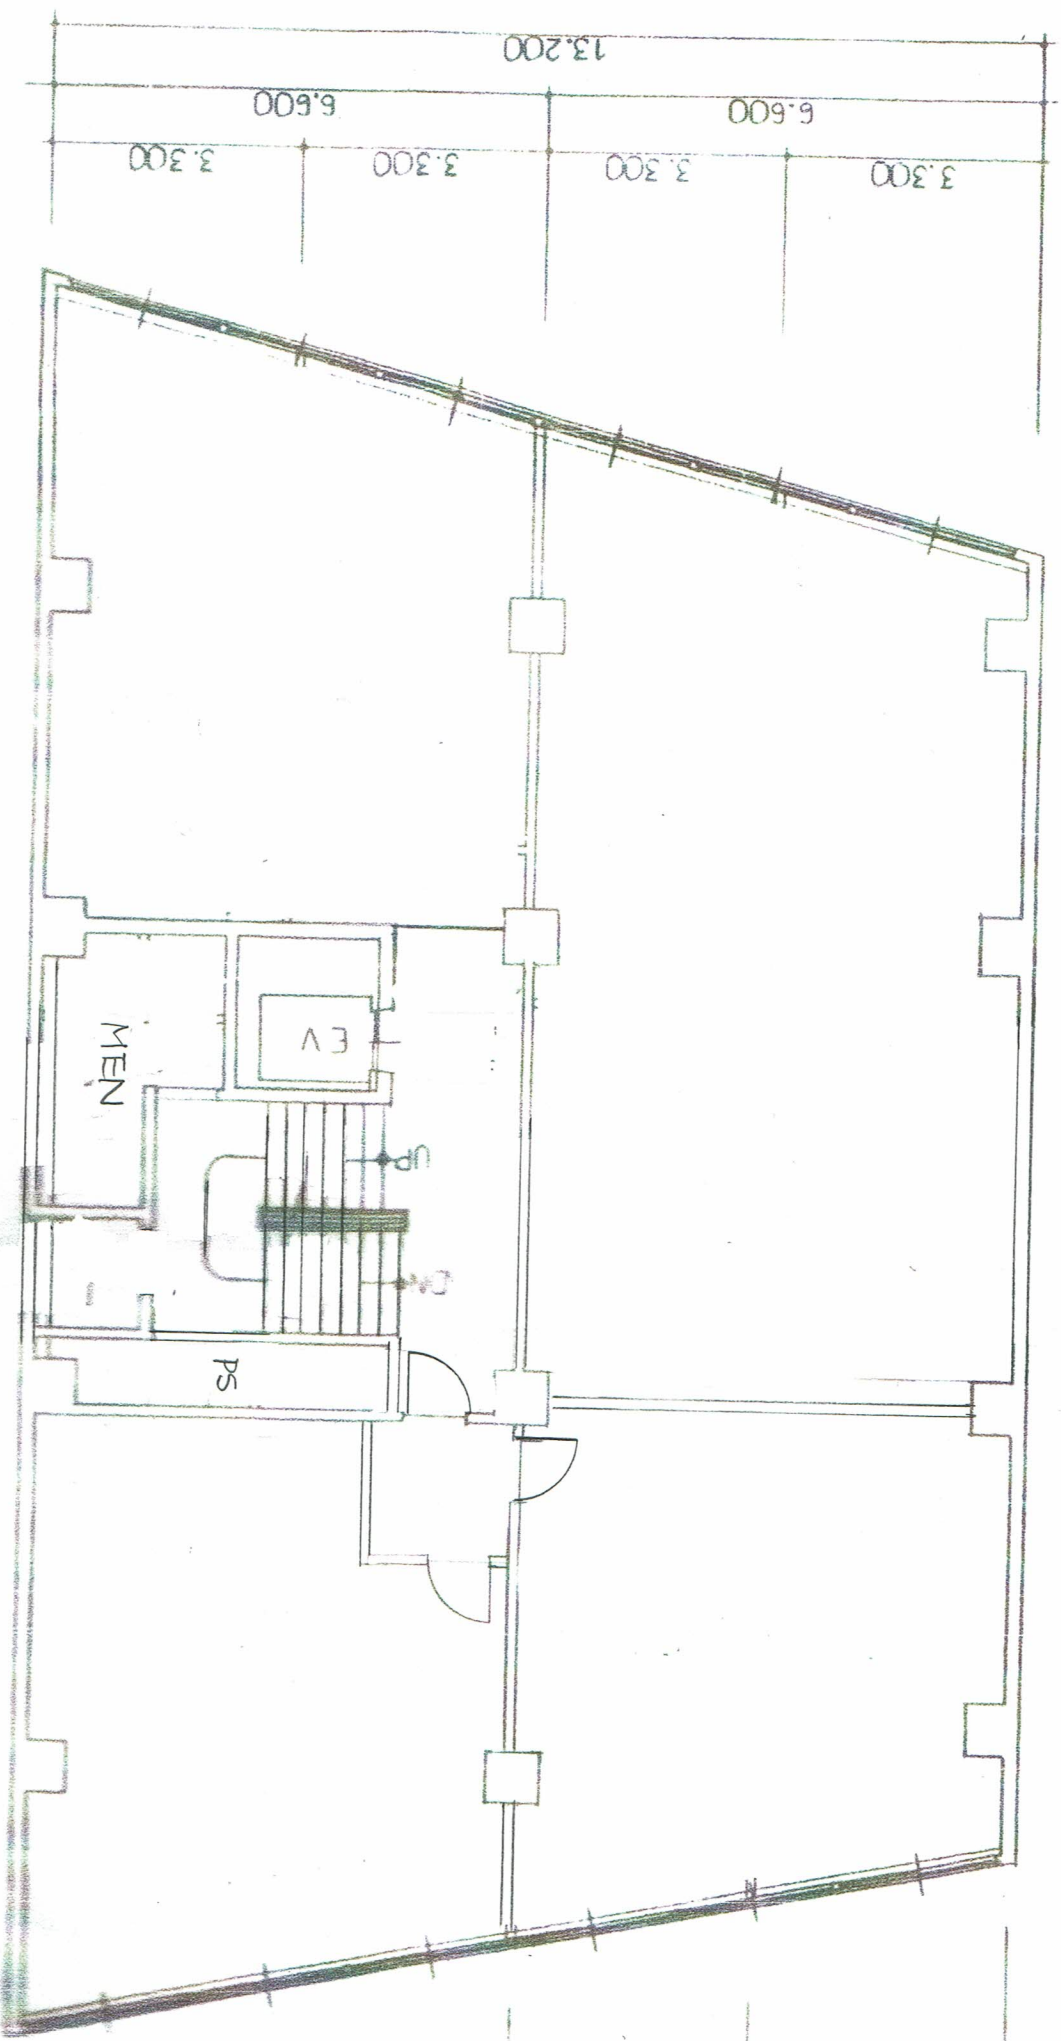

3 樓 平 面 圖 1:100

3F

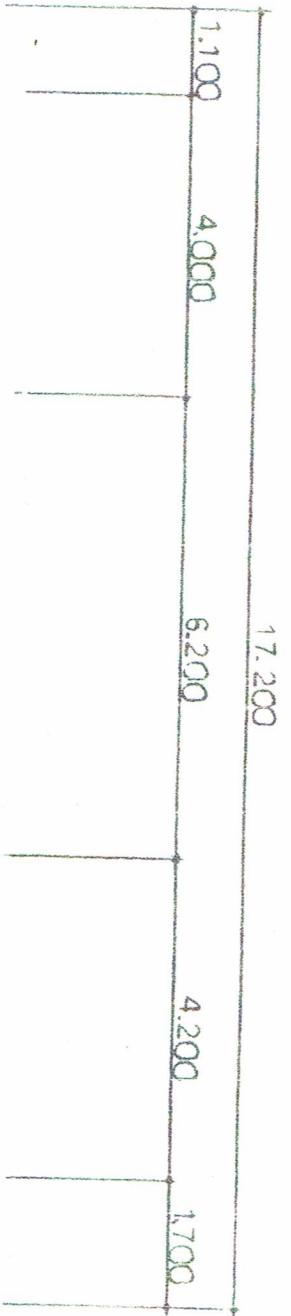